

No dimensions are to be scaled from this drawing; all dimensions and sizes to be verified on site.

No structural information is to be taken from these drawings - refer to Structural Engineer's drawings.

Rev:	Description:	Date:
A	Revised Client Feedback	11/12/2022
B	Updated for Building Regs	31/01/2023
C	Revised for Tender & updated Building Regs	Feb 2023
D	Revised Client Feedback	Jan 2024
E	Revised for Planning and Phased Works.	Mar 2024
F	Revised for Tender & updated Building Regs	Jan 2025

Ground Floor Plan as Proposed

(Scale 1:20)

**TENDER
DRAWING**

Crooks Architecture
Specialist Conservation Architects
Hathersage | Horsforth
T: 01433 440 466 / 0113 281 8080 | E: info@crooksarchitecture.co.uk


Client:
Horsforth Town Council

Job Title:
Proposed Refurbishment Works
At No. 3 The Green, Horsforth,
Leeds, LS18 4RH

Drawing Title:
Detailed Ground Floor Plan as Proposed

Scale: 1:20 @ A1
Drawn By: TJC
Date: Sept 2022

Job No: HTG
Drawing No: P/02
Revision No: F

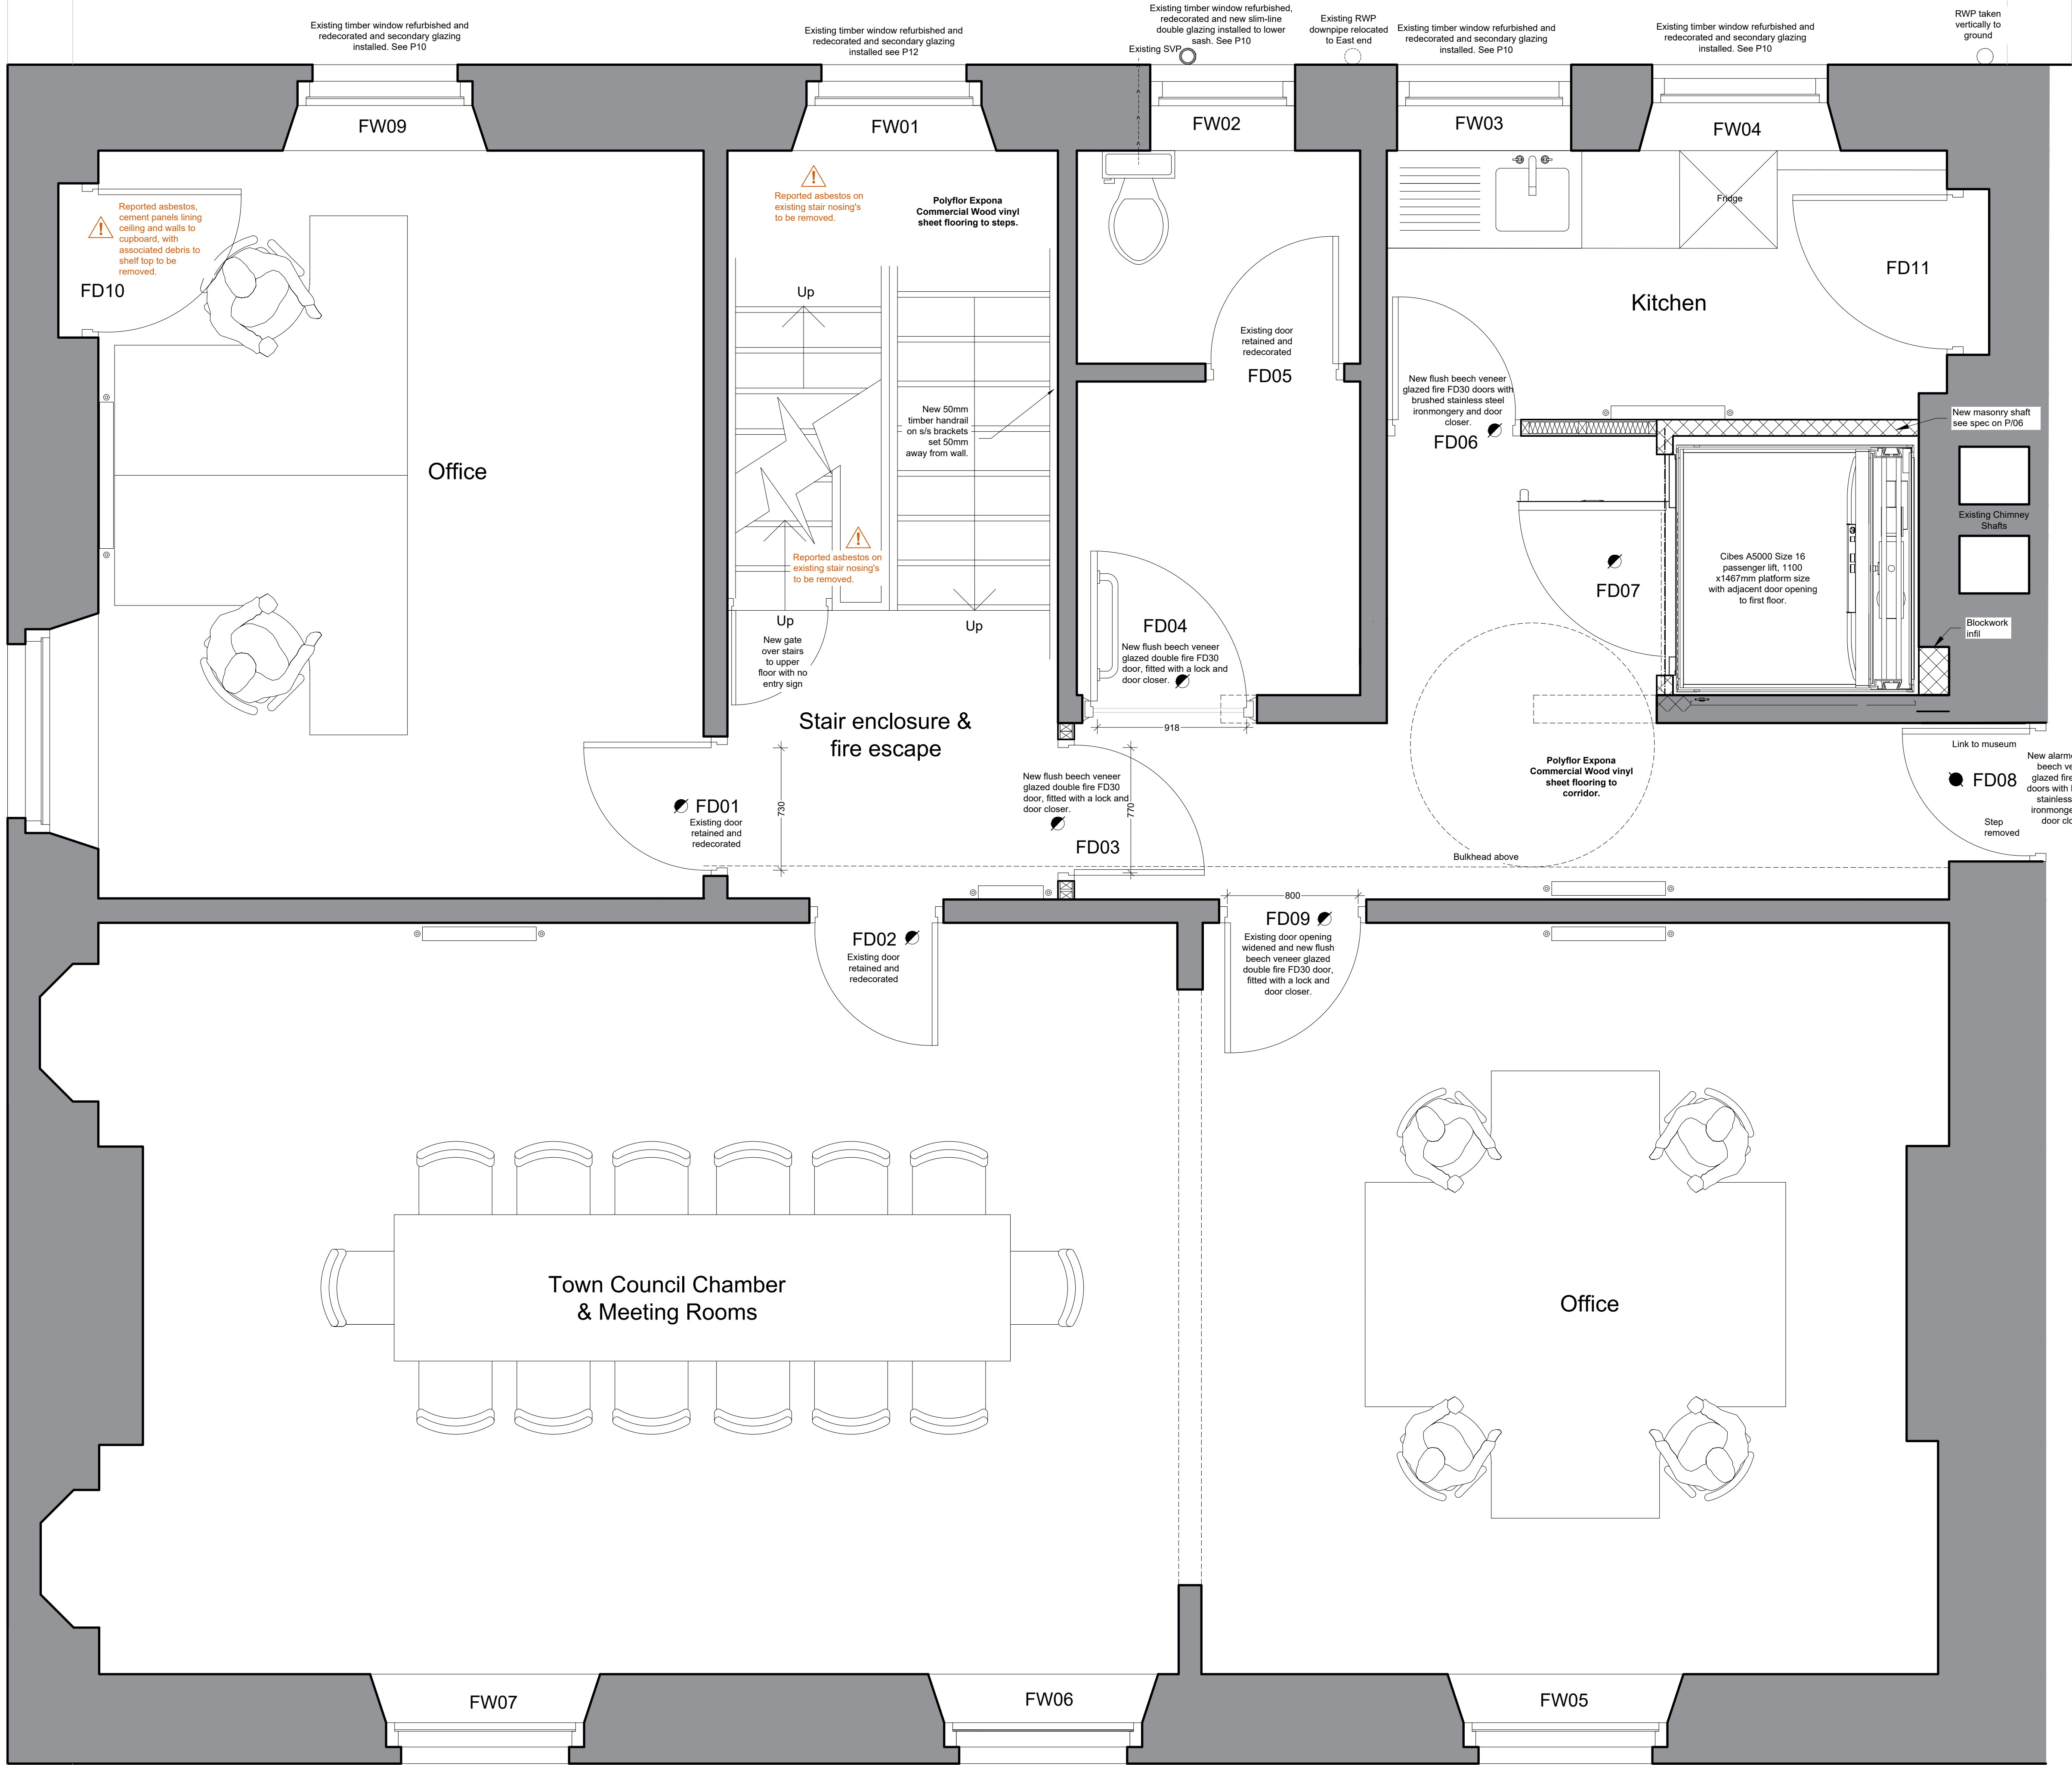

No dimensions are to be scaled from this drawing;
all dimensions and sizes to be verified on site.

No structural information is to be taken from these
drawings - refer to Structural Engineer's drawings.

Rev:	Description:	Date:
A	Revised Client Feedback	11/12/2022
B	Updated for Building Regs	31/01/2023
C	Revised for Tender & updated Building Regs	Feb 2023
D	Revised Client Feedback	Jan 2024
E	Revised for Planning and Phased Works.	Mar 2024
F	Revised for Tender & updated Building Regs	Jan 2025

**TENDER
DRAWING**

First Floor Plan as Proposed
(Scale 1:20)

0 5m

Crooks Architecture
Specialist Conservation Architects

Hathersage | Horsforth

T: 01433 440 466 / 0113 281 8080 | E: info@crooksarchitecture.co.uk


Client:
Horsforth Town Council

Job Title:
Proposed Refurbishment Works
At No. 3 The Green, Horsforth,
Leeds, LS18 4RH


Drawing Title:
Detailed First Floor Plan as Proposed

Scale: 1:20 @ A1	Drawn By: TJC	Date: Sept 2022
Job No: HTG	Drawing No: P/03	Revision No: F

No structural information is to be taken from these drawings - refer to Structural Engineer's drawings

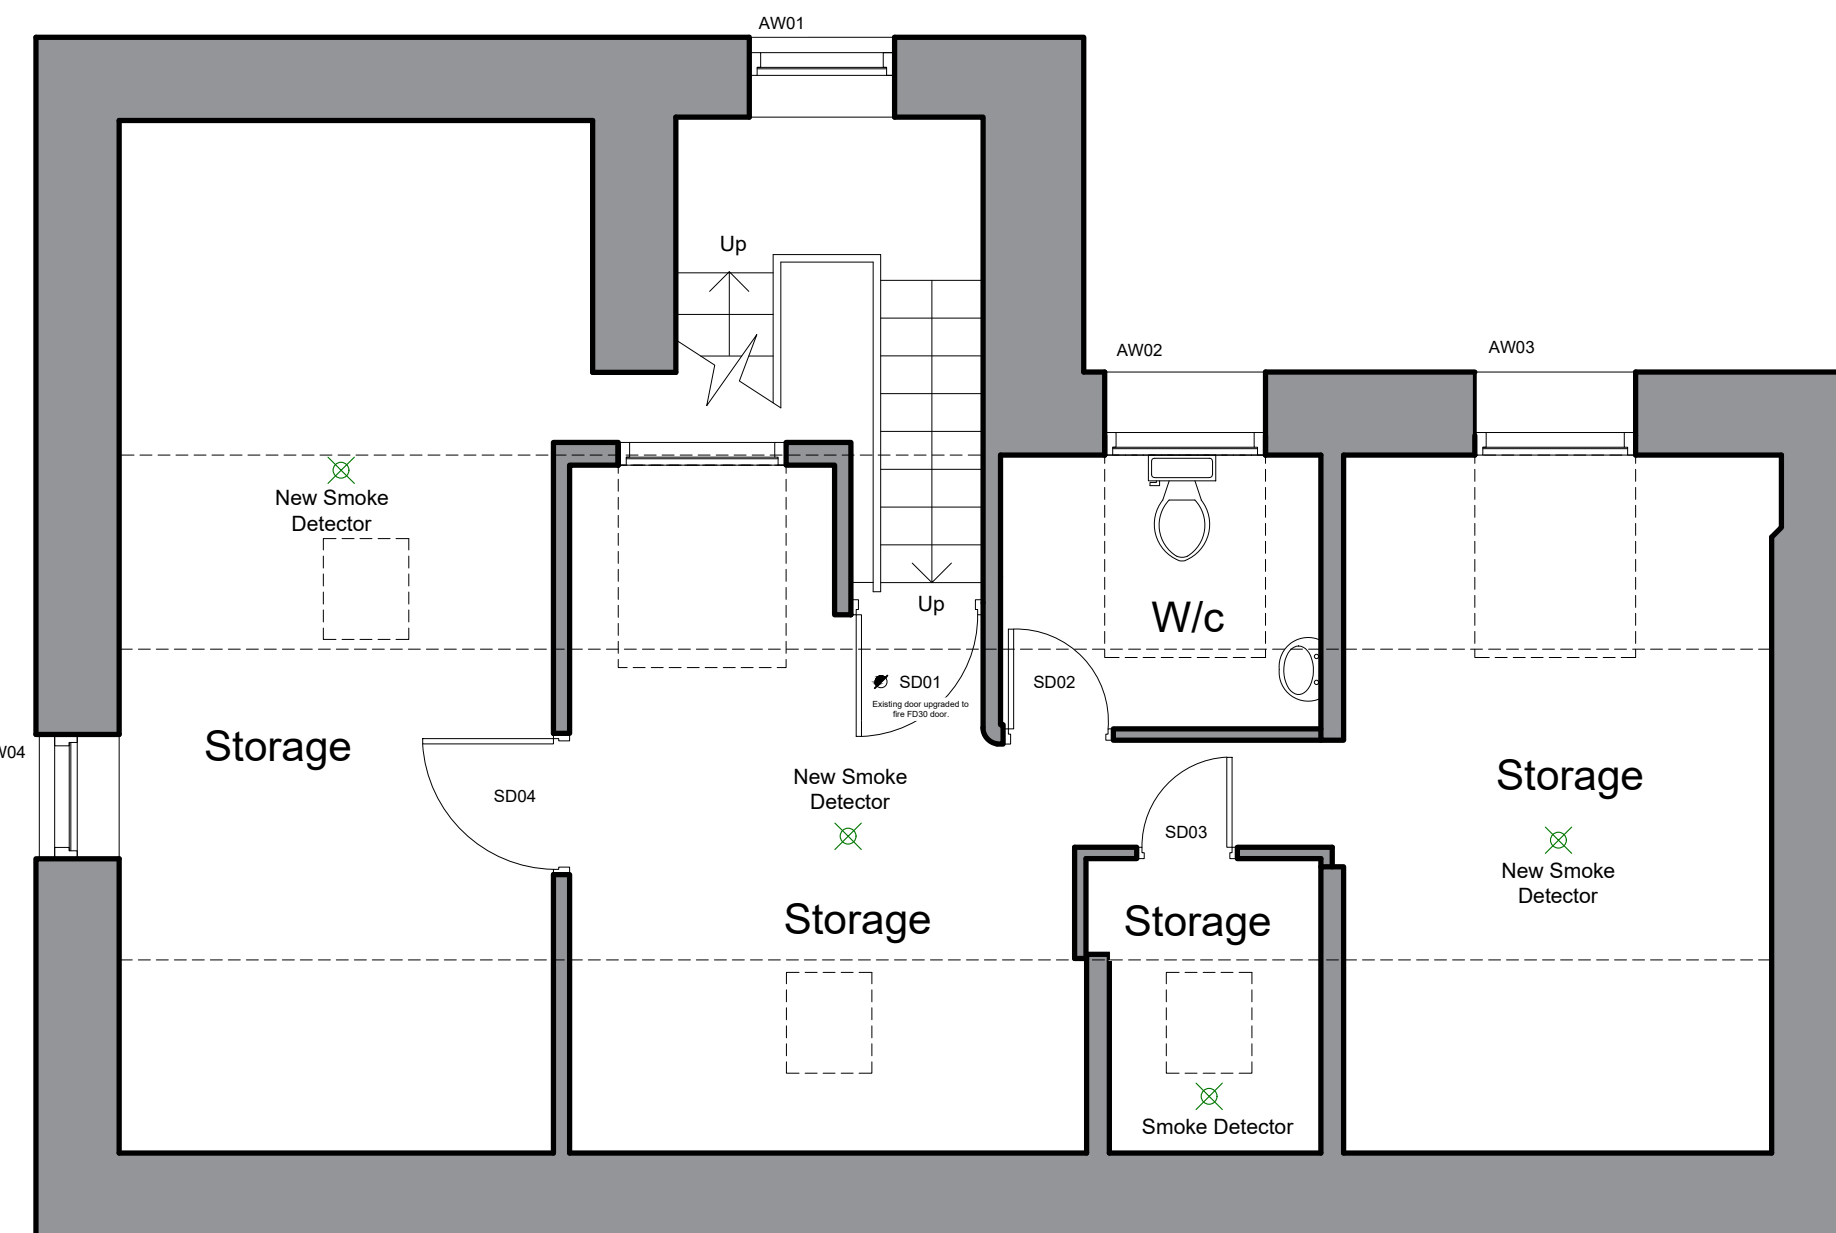

Attic Floor Plan as Proposed

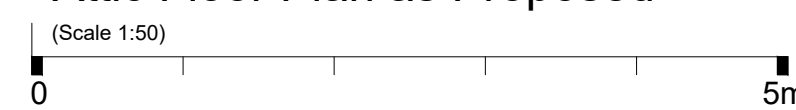


Specialist Conservation Architects

T: 01433 440 466 / 0113 281 8080 | E: info@crooksarchitecture.co.uk


Horsforth Town Council

Drawing Title:
Basement Floor Plan, Attic Floor Plan and
New Ramp as Proposed


Job No:	Drawing No:	Revision No:
HTG	P/04	G

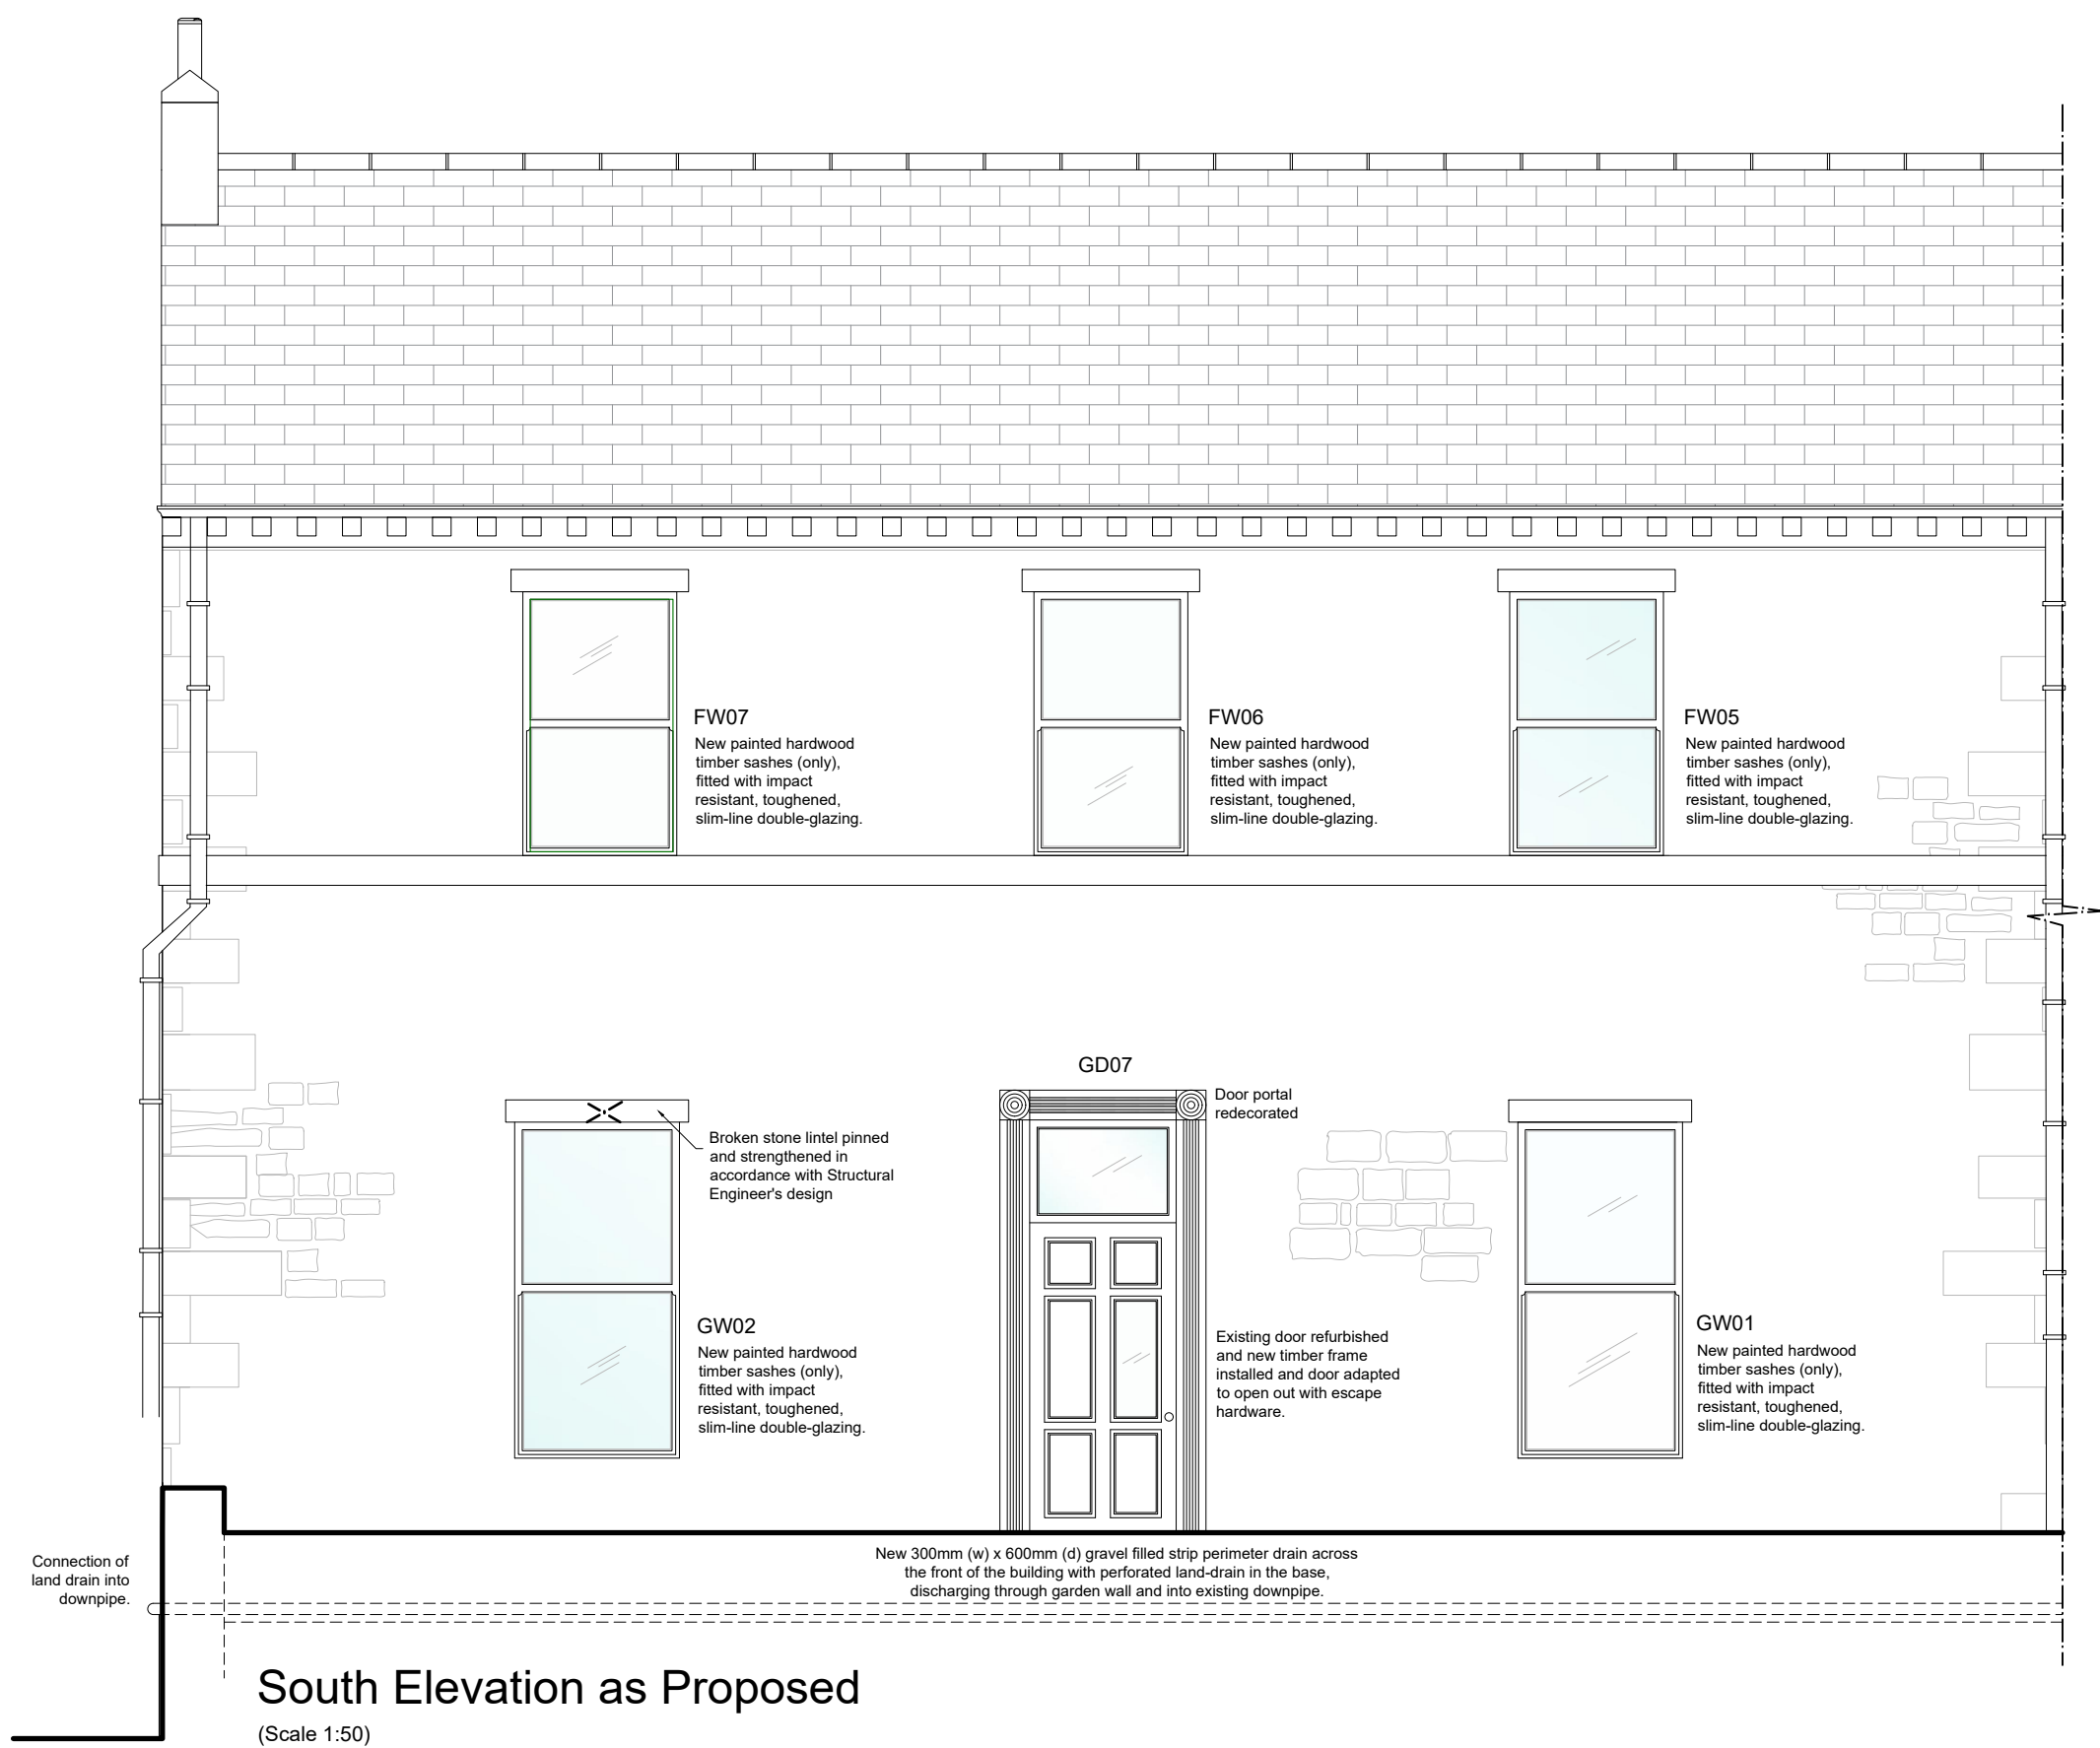


South Elevation as Proposed
(Scale 1:50)

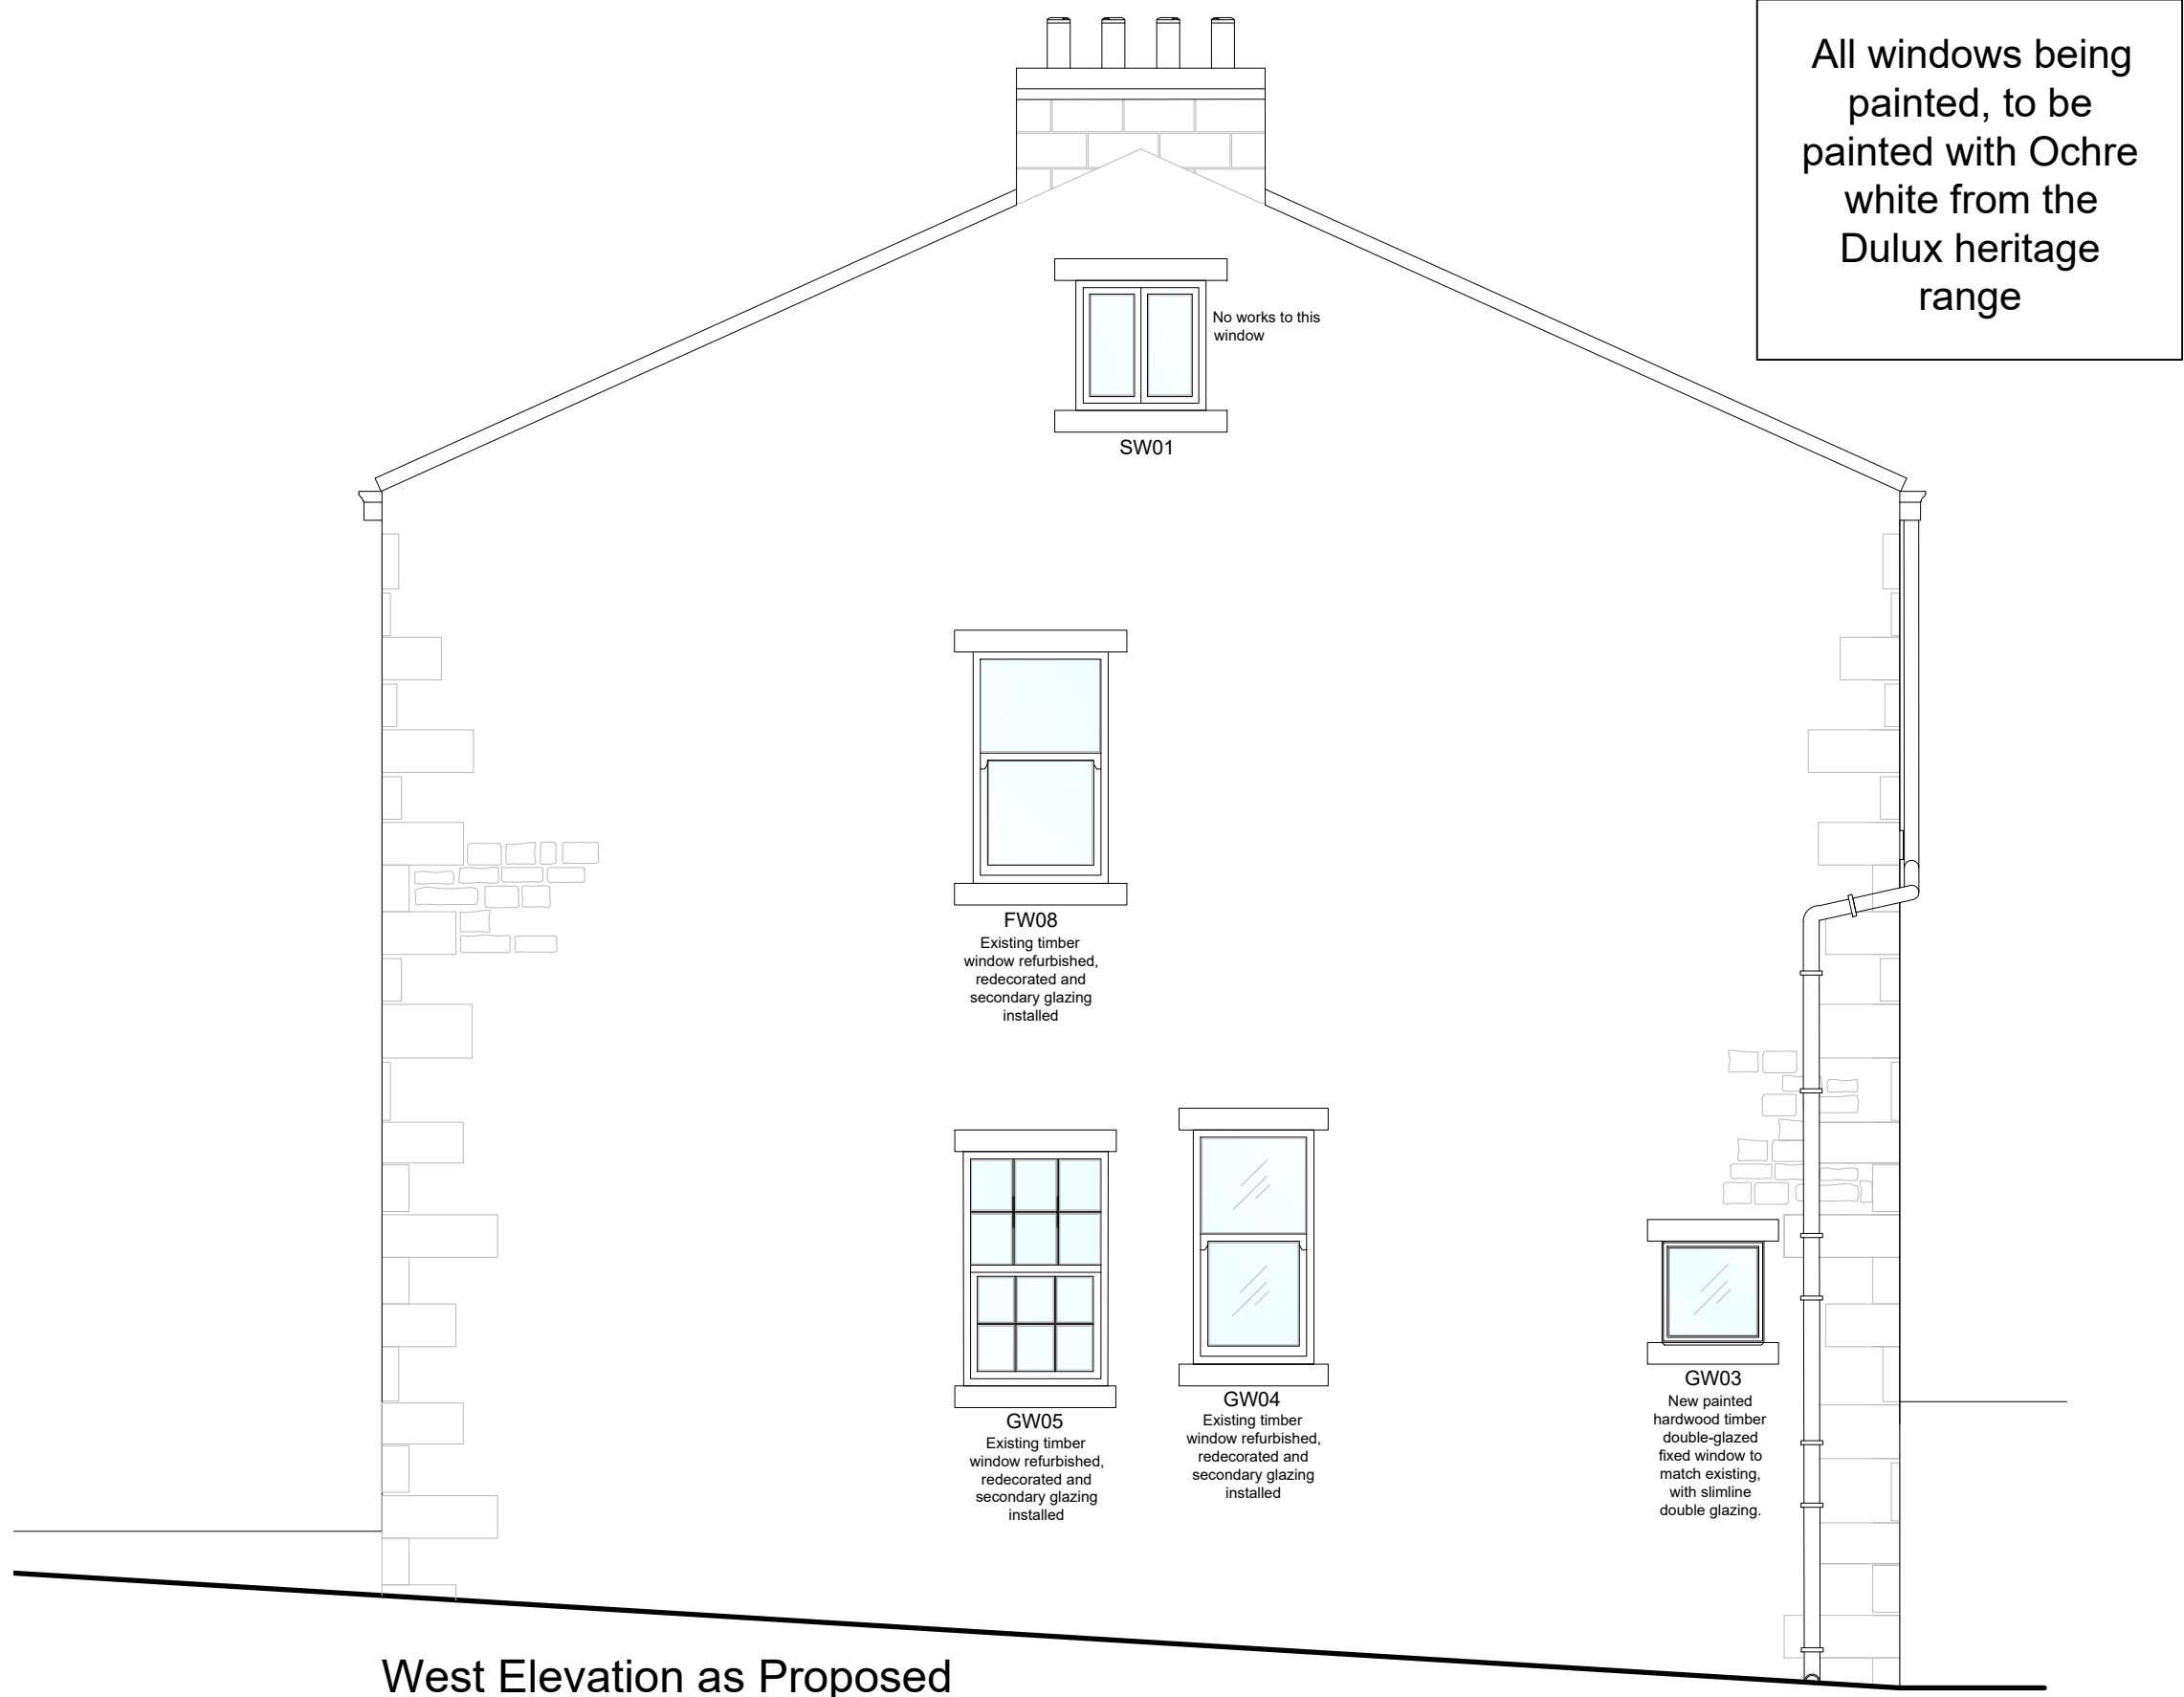

West Elevation as Proposed
(Scale 1:50)

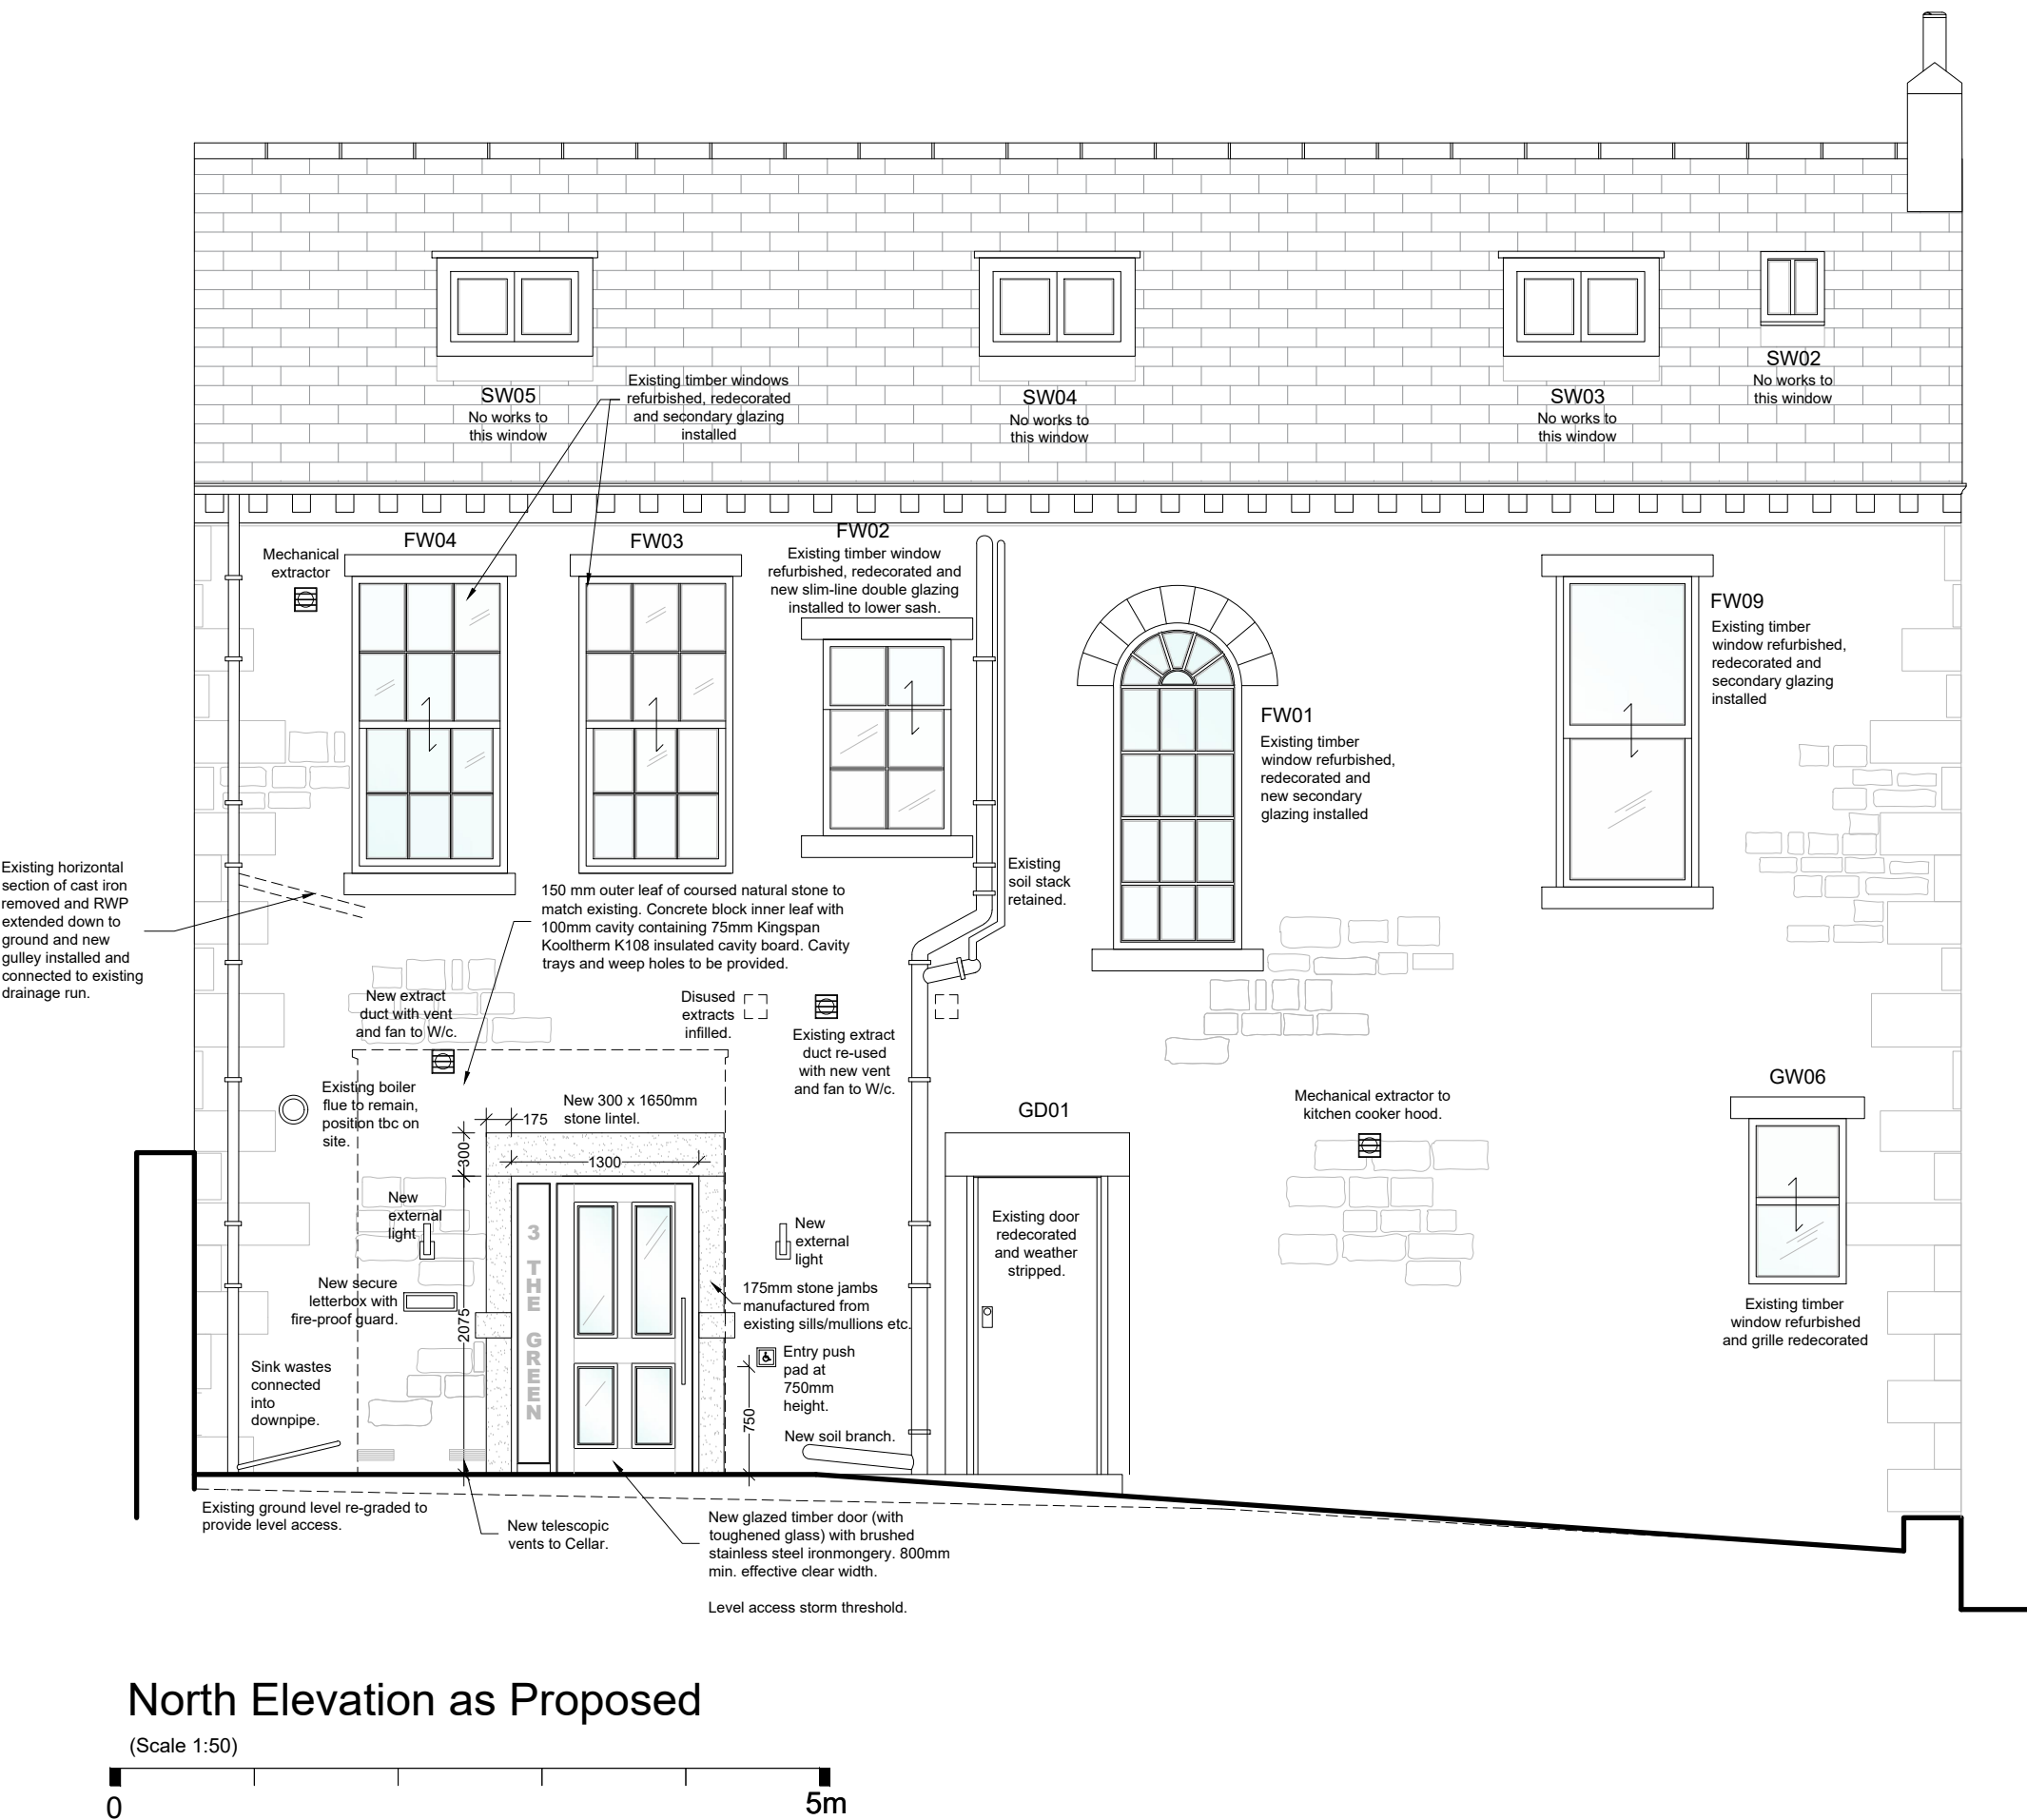

North Elevation as Proposed
(Scale 1:50)

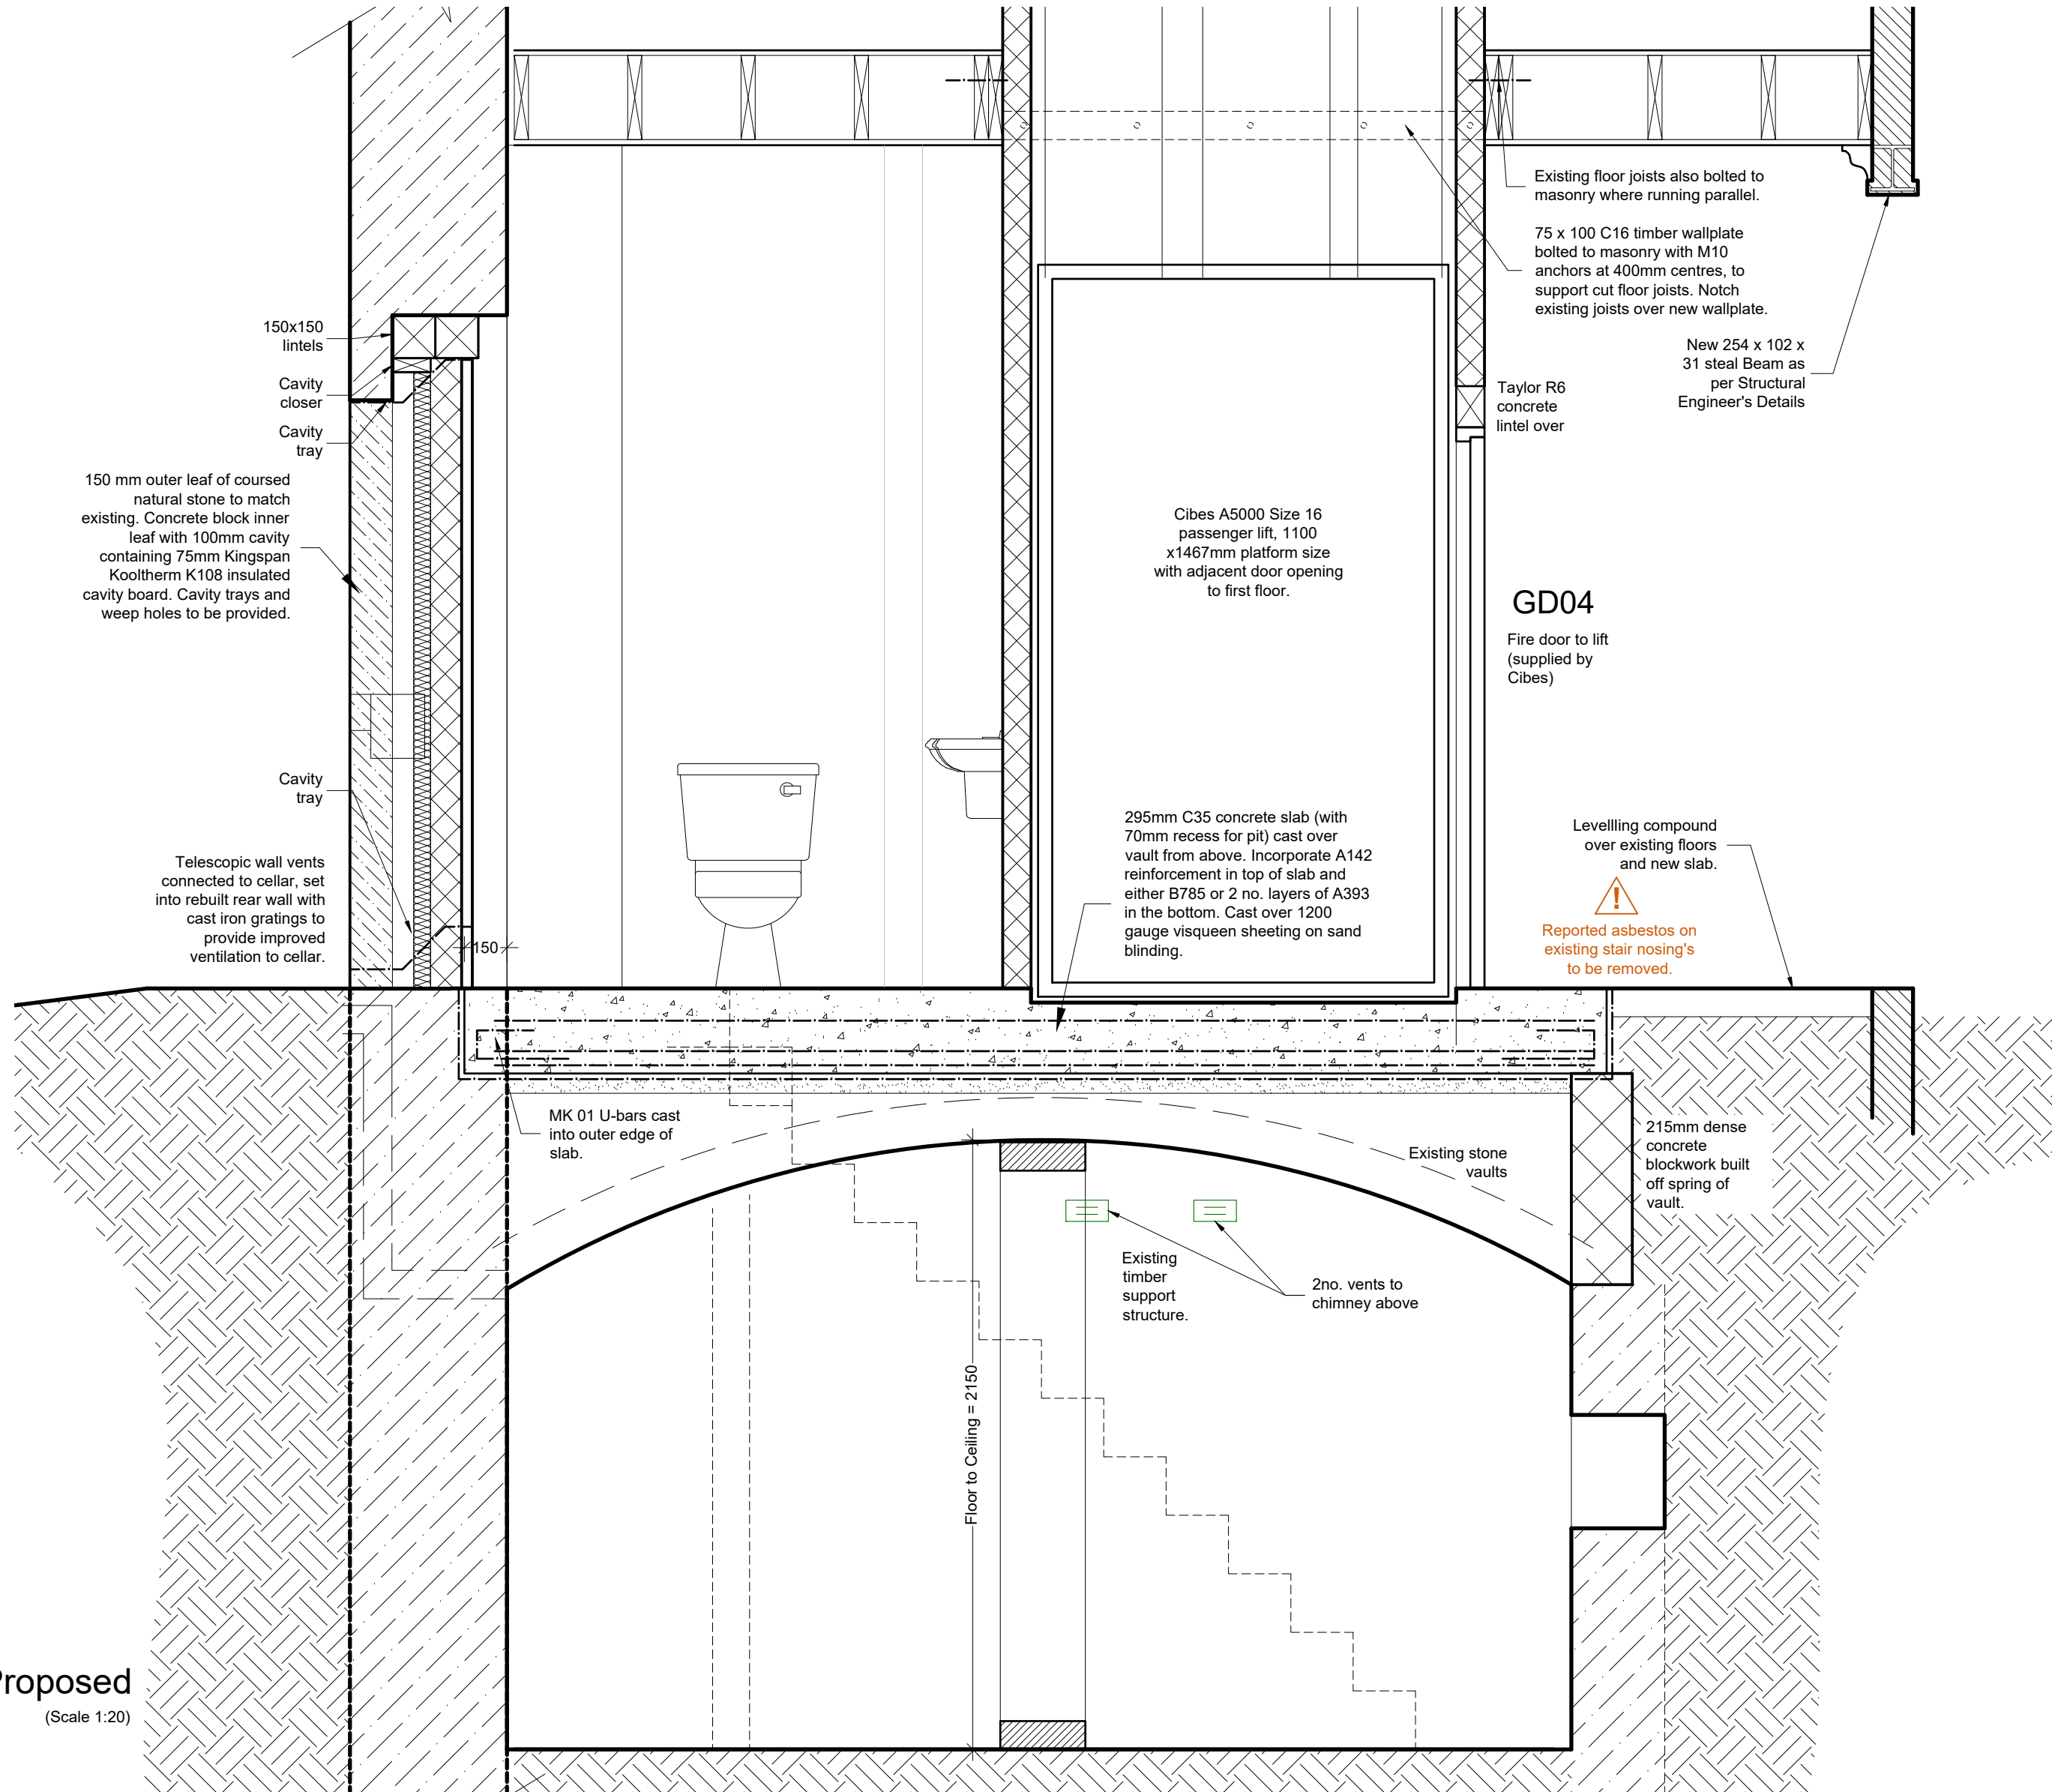


Section A-A Proposed
(Scale 1:20)

No dimensions are to be scaled from this drawing; all dimensions and sizes to be verified on site.

No structural information is to be taken from these drawings - refer to Structural Engineer's drawings.

Rev:	Description:	Date:
A	Revised Client Feedback	11/12/2022
B	Updated for Building Regs	31/01/2023
C	Revised for Tender & updated Building Regs	Feb 2023
D	Revised Client Feedback	Jan 2024
E	Revised for Planning and Phased Works.	Mar 2024
F	Revised Planning Feedback	May 2024
G	Revised Planning Feedback	July 2024
H	Revised for Tender & updated Building Regs	Jan 2025

TENDER DRAWING

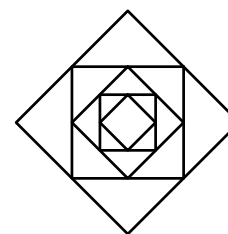

Crooks Architecture
Specialist Conservation Architects

Hathersage | Horsforth

T: 01433 440 466 / 0113 281 8080 | E: info@crooksarchitecture.co.uk

Client:
Horsforth Town Council

Job Title:
Proposed Refurbishment Works
At No. 3 The Green, Horsforth,
Leeds, LS18 4RH

Drawing Title:
Elevations and Section A-A as Proposed

Scale: 1:20 / 1:50 @ A1
Drawn By: TJC
Date: Sept 2022

Job No:	Drawing No:	Revision No:
HTG	P/06	H